




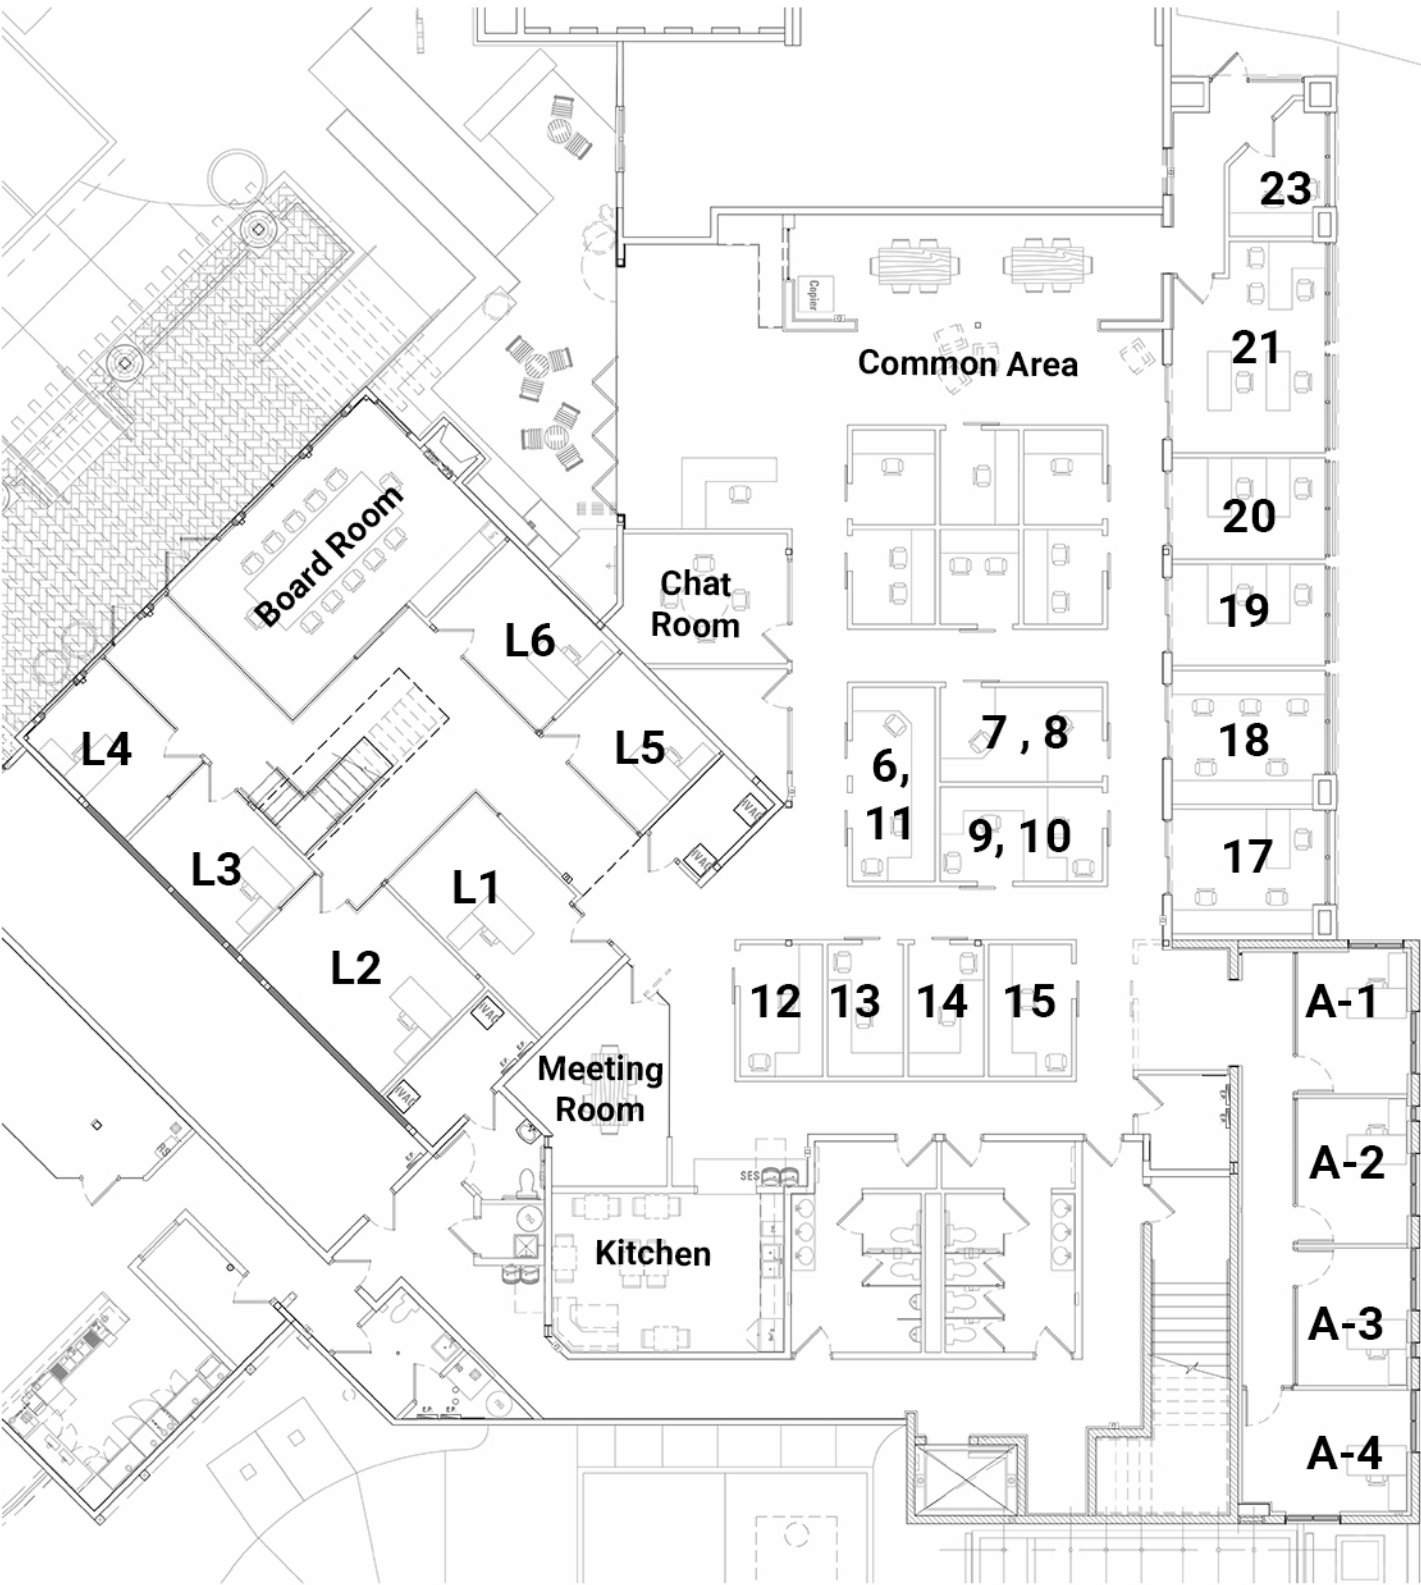

Upper Level Floor Plan - 1,738 s.f.

Scale: 1/4" = 1'-0"

